








**Legend**

-  Tubular
-  traffic controller
-  Arrowboard (Double)
-  Work Area
-  Red Arrow - South bound Traffic
-  Blue Arrow - North bound Traffic

 C-004  
 C-029  
 C-028

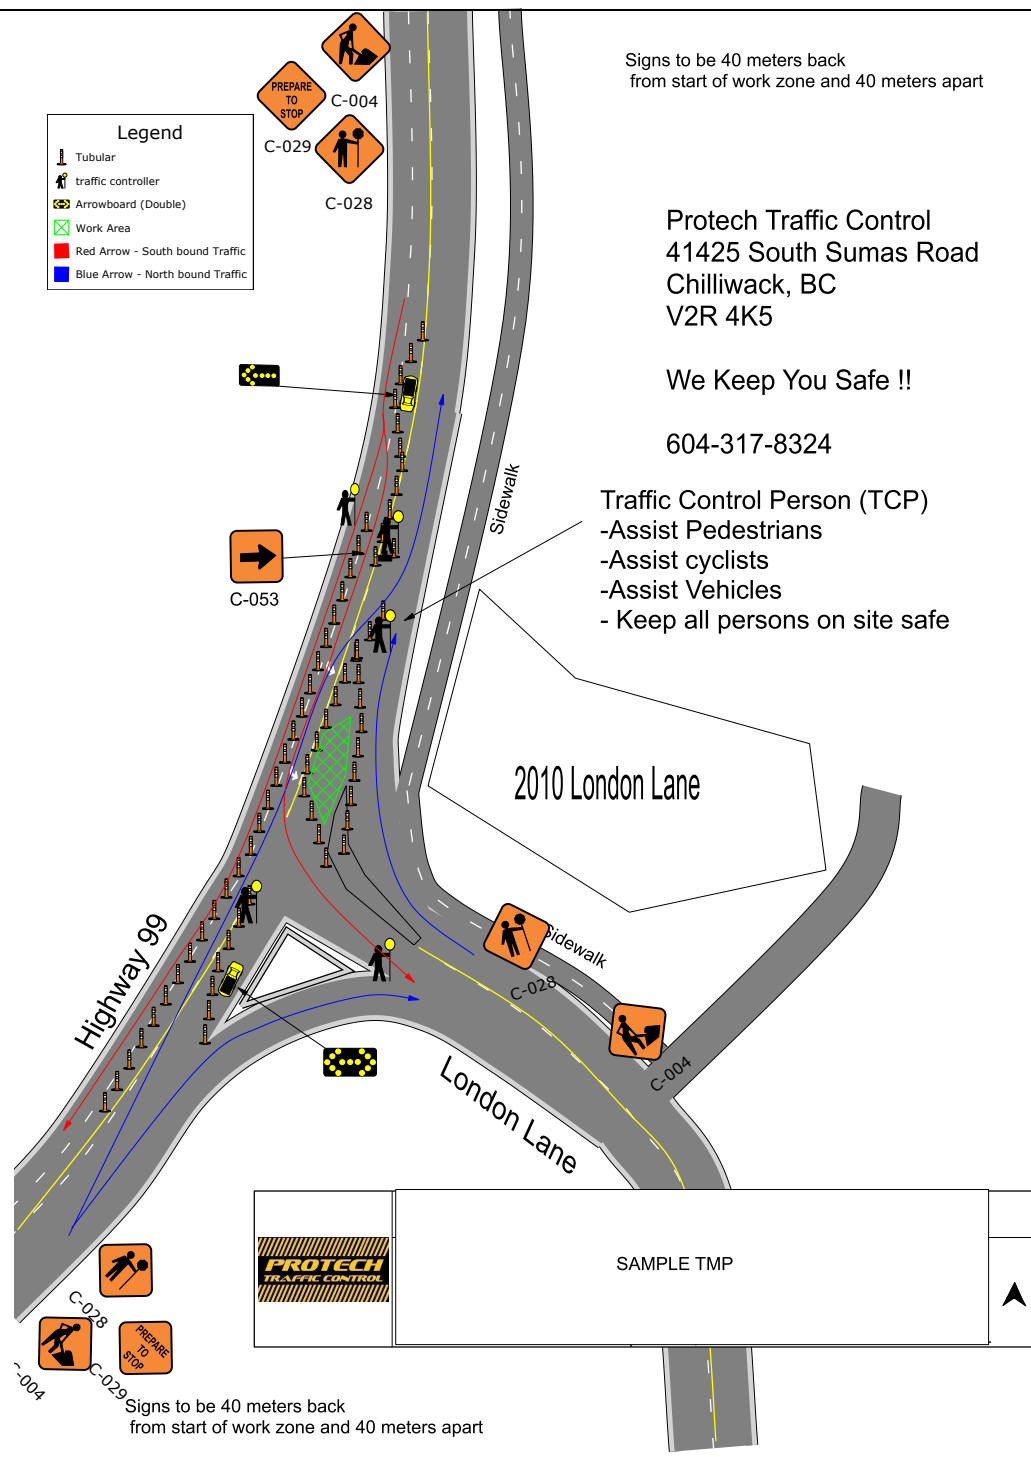
Signs to be 40 meters back from start of work zone and 40 meters apart





Protech Traffic Control  
 41425 South Sumas Road  
 Chilliwack, BC  
 V2R 4K5

We Keep You Safe !!

604-317-8324

- Traffic Control Person (TCP)
- Assist Pedestrians
  - Assist cyclists
  - Assist Vehicles
  - Keep all persons on site safe



 C-028  
 C-029  
 C-004  


Signs to be 40 meters back from start of work zone and 40 meters apart

	SAMPLE TMP	
---	------------	---